




ground floor plan 1:100

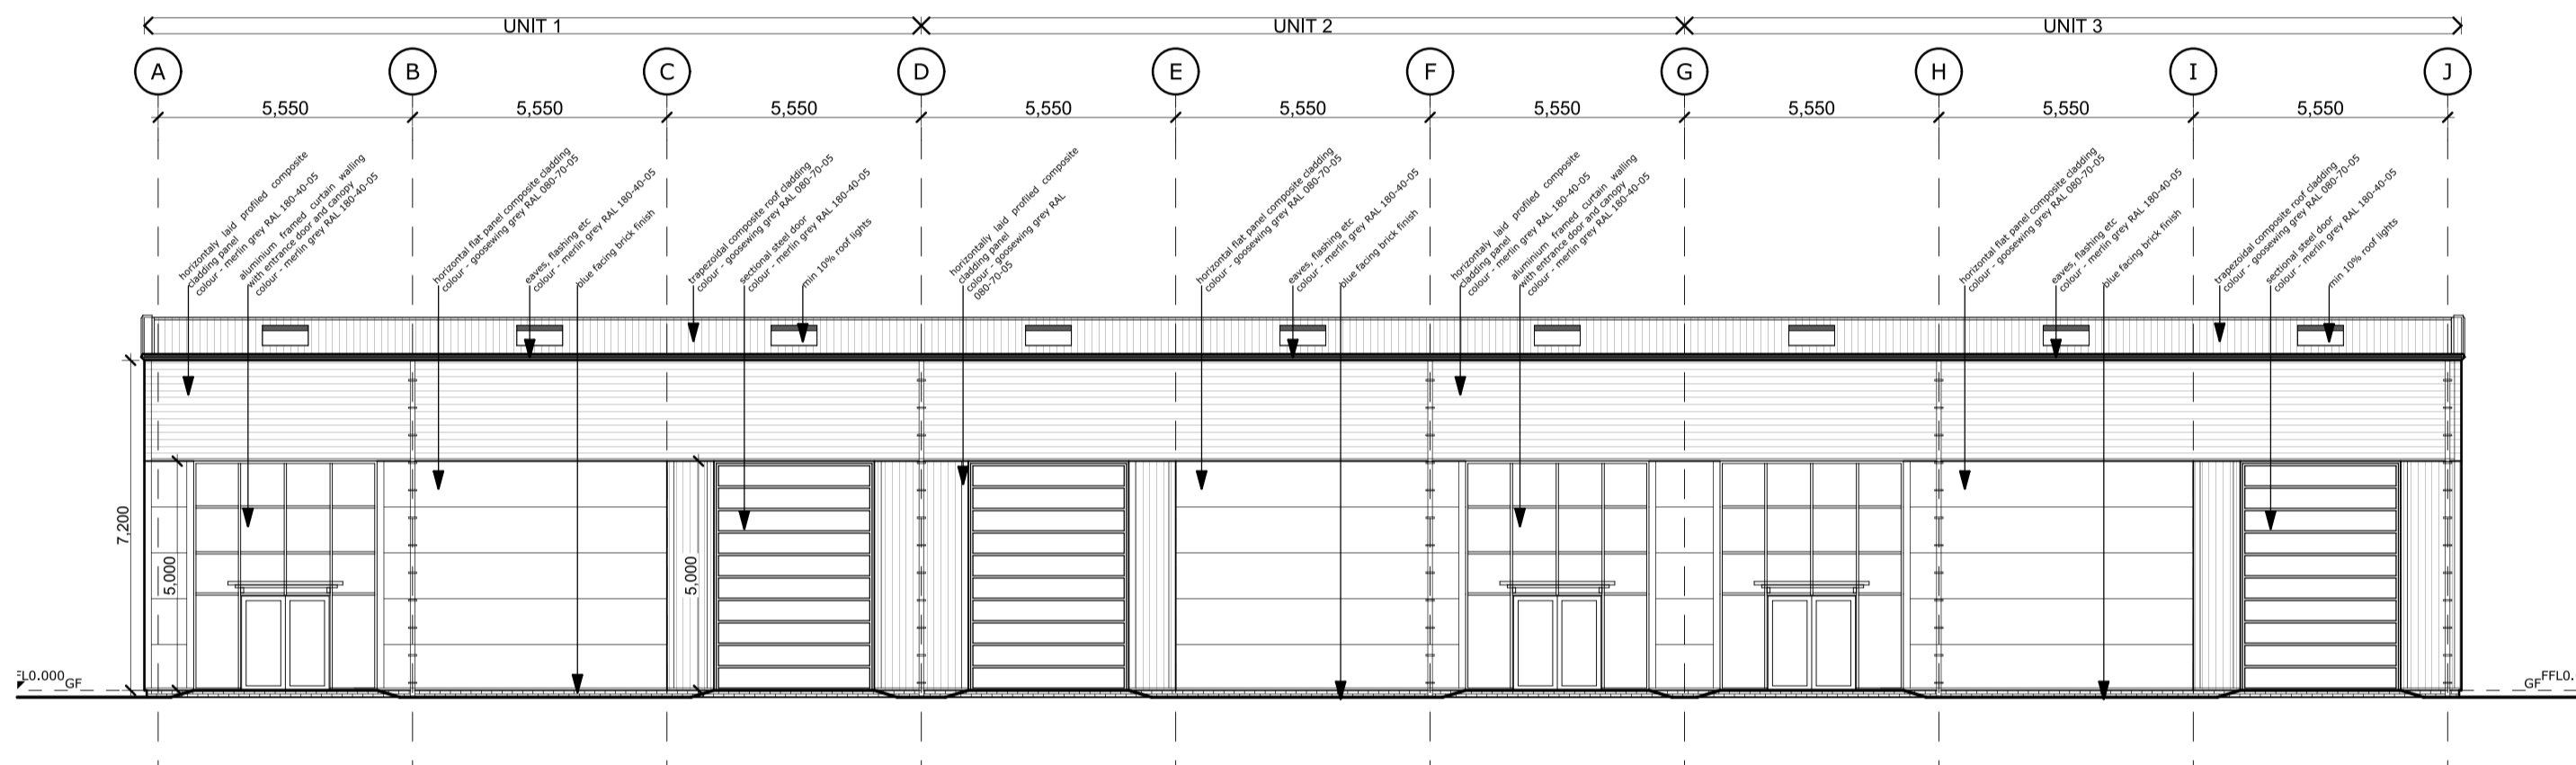


south west (front) elevation 1:100

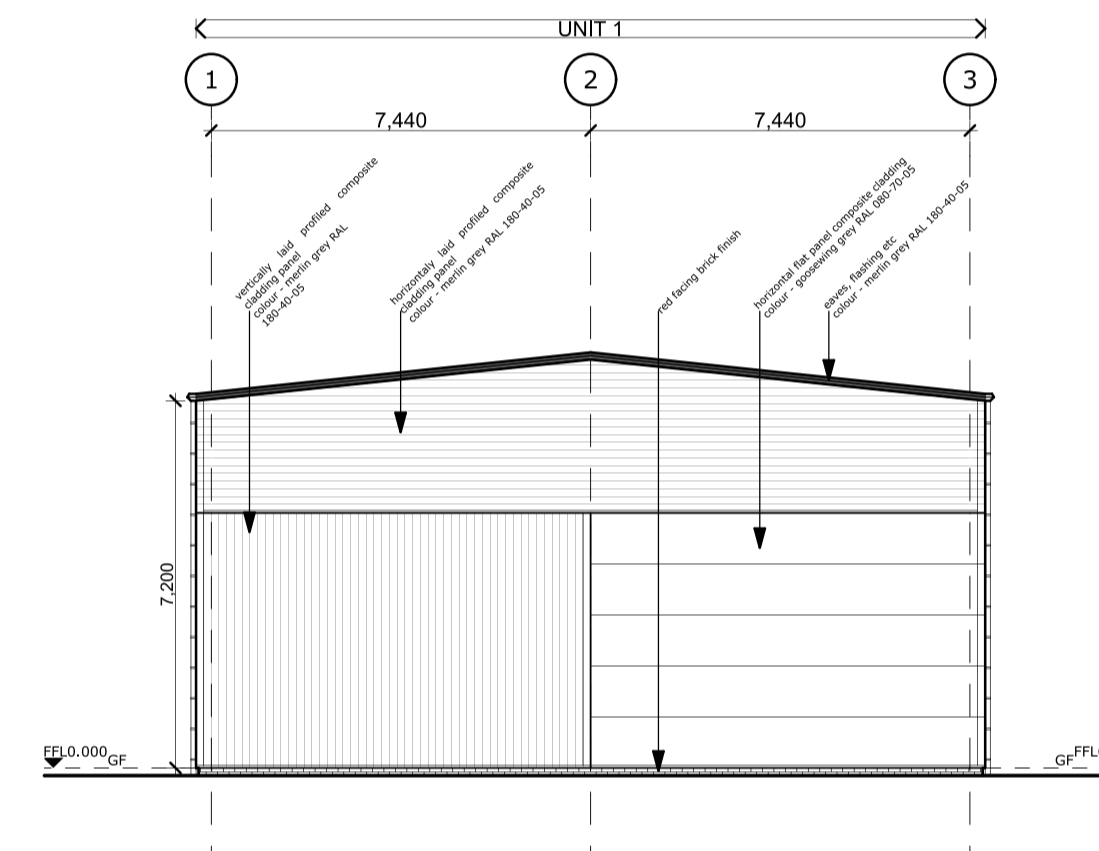


north west (side) elevation 1:100

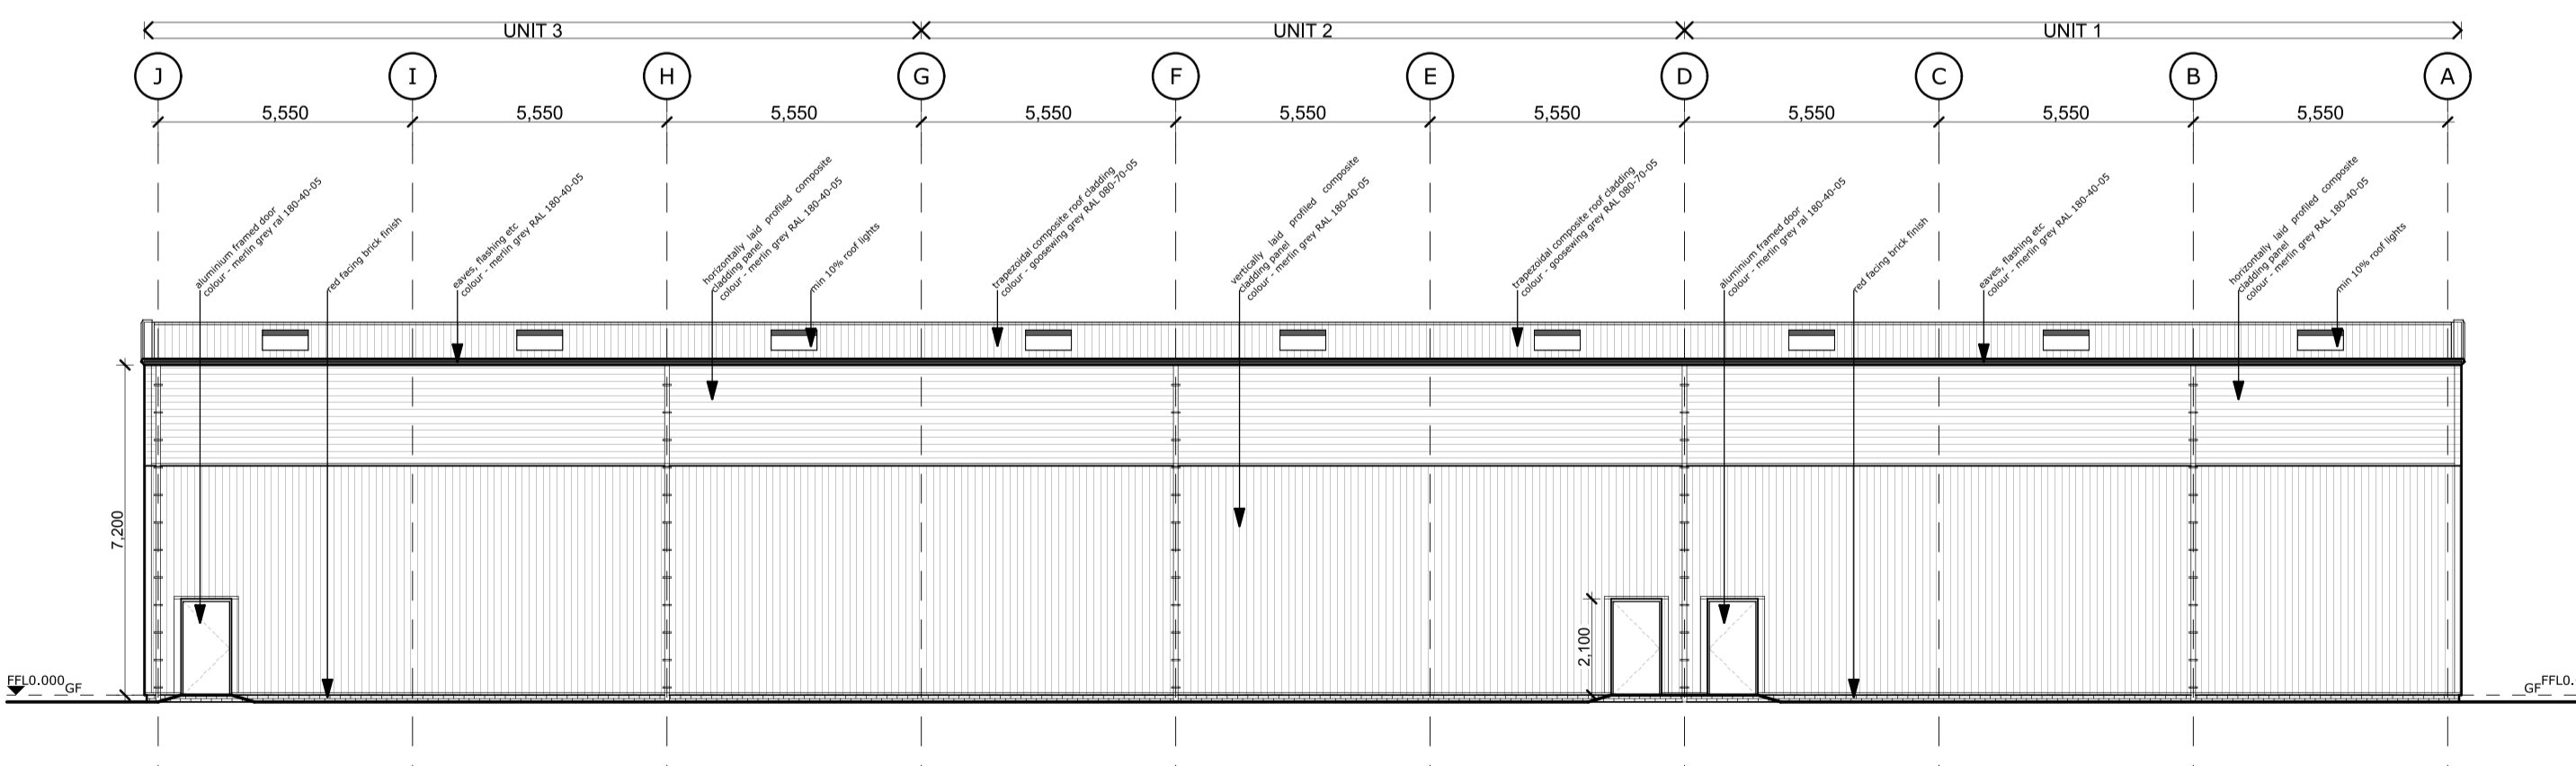

north east (rear) elevation 1:100

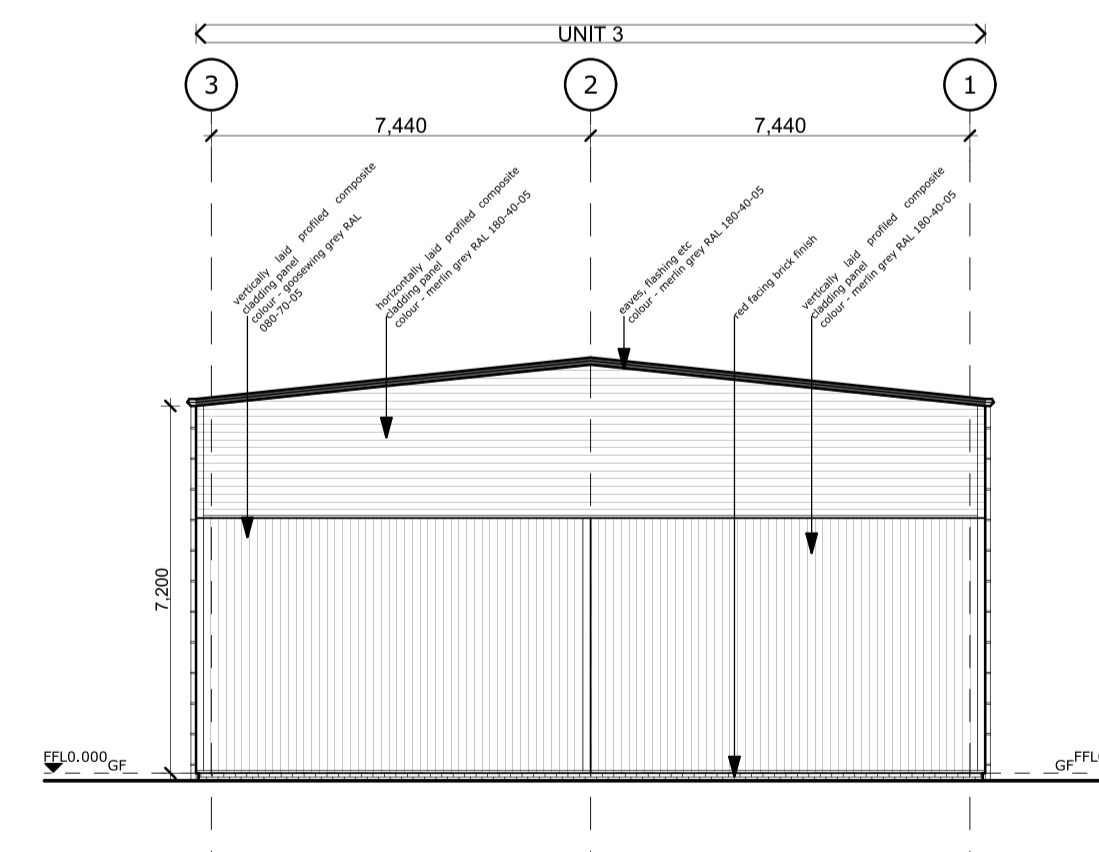

south east (side) elevation 1:100

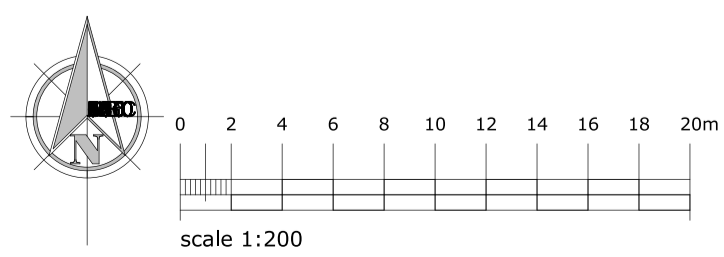

BUSINESS FIRST
YOUR SPACE TO WORK

BURNLEY